

ALL DRAWINGS AND WRITTEN MATERIALS
APPEARING HEREN CONSTITUTE ORIGINAL
AND UNPUBLISHED WORK OF THE ARCHITECT
AND MAY NOT BE USED OR DISCLOSED WITHOUT
PRIOR WRITTEN CONSENT OF THE ARCHITECT. BAREFOOT DESIGN GROUP, LLC 2018

ARCHITECTS OR ENGINEERS SEAL:

slands

Nation


Islan Virgin Friends **National**

2 Owner Review
12/6/18 Owner Review NO. DATE ITEM

132

SITE PLAN and **DETAILS**



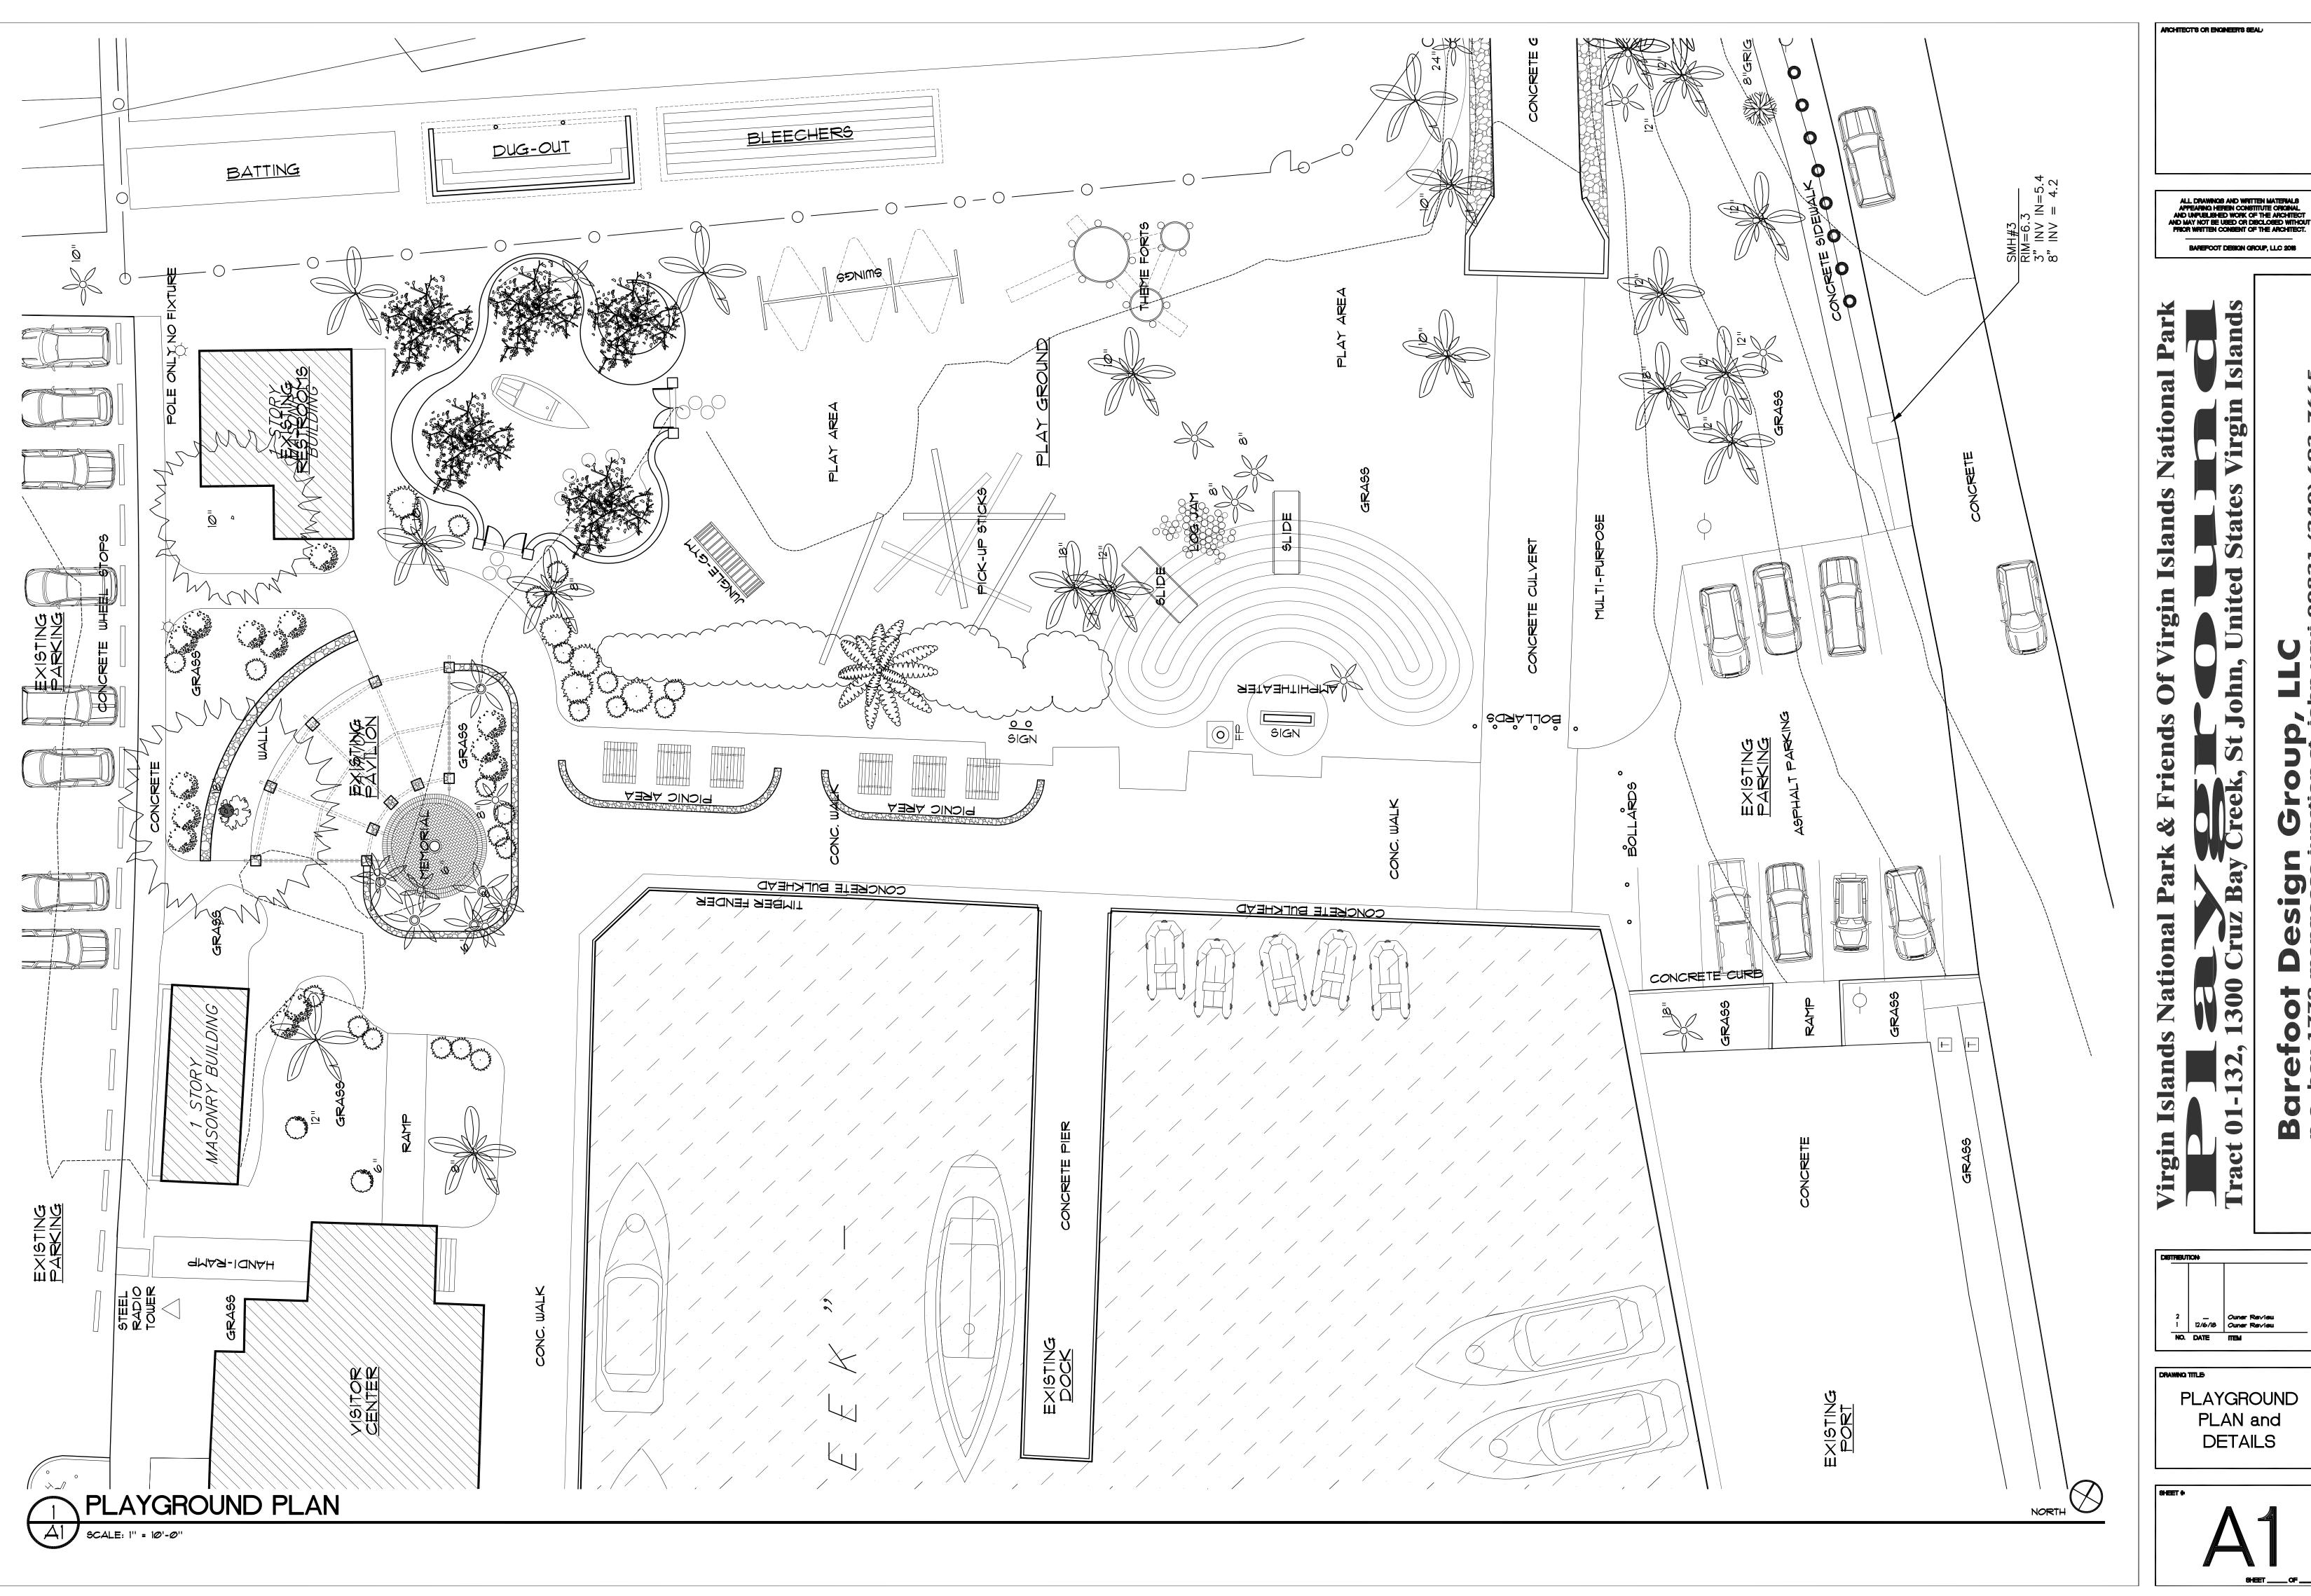

PLAYGROUND PLAN and **DETAILS**

